


<b>THII</b>			<b>THALMATT II</b>				<b>ATELIER 5</b>		
3	2	36	METTLERWALDWEG 3037 HERRENSCHWANDEN				ARCHITECTEN UND PLANER ARTINGESELLSCHAFT 3007 BERN SANDRANSTRASSE 3 TEL. 031 22 36 36		
			MST. 15%	GEZ. E/II	GR. 20/105	DAT. 4. 11. 85			

# REVISION

KEIN AUSFÜHRUNGSPLAN  
ELEKTRIZITÄT ABDECKBARE KANÄLE


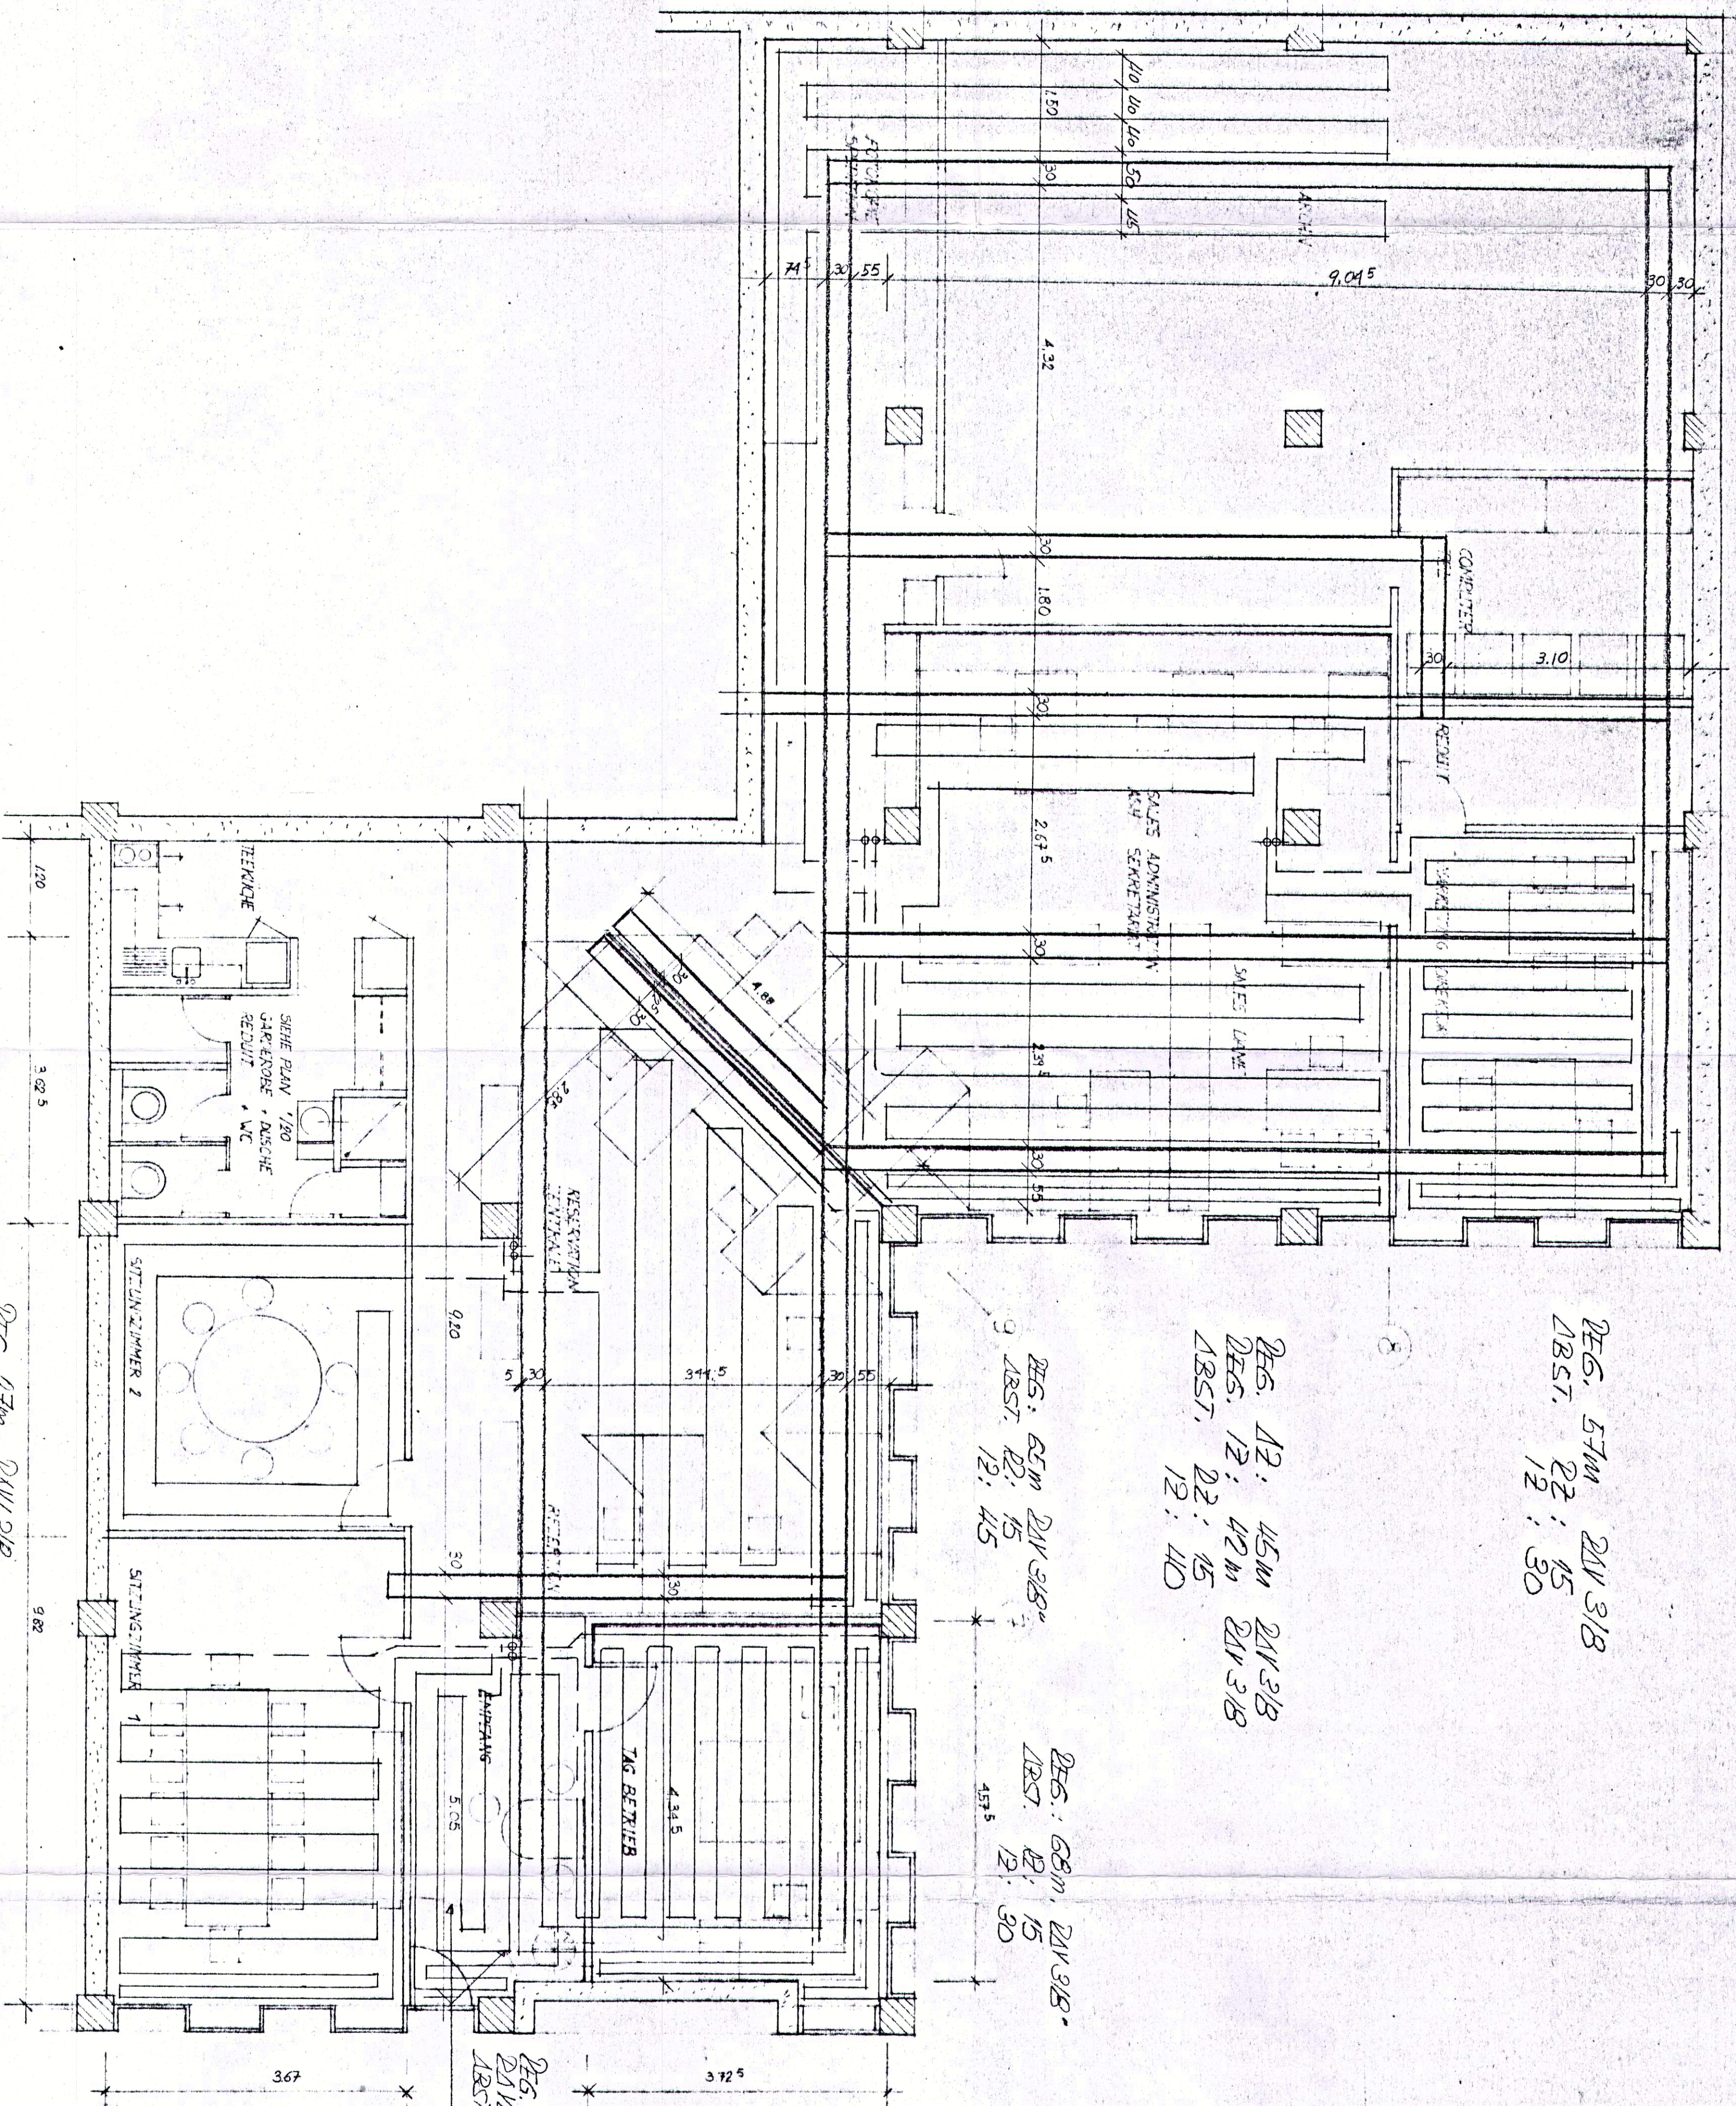









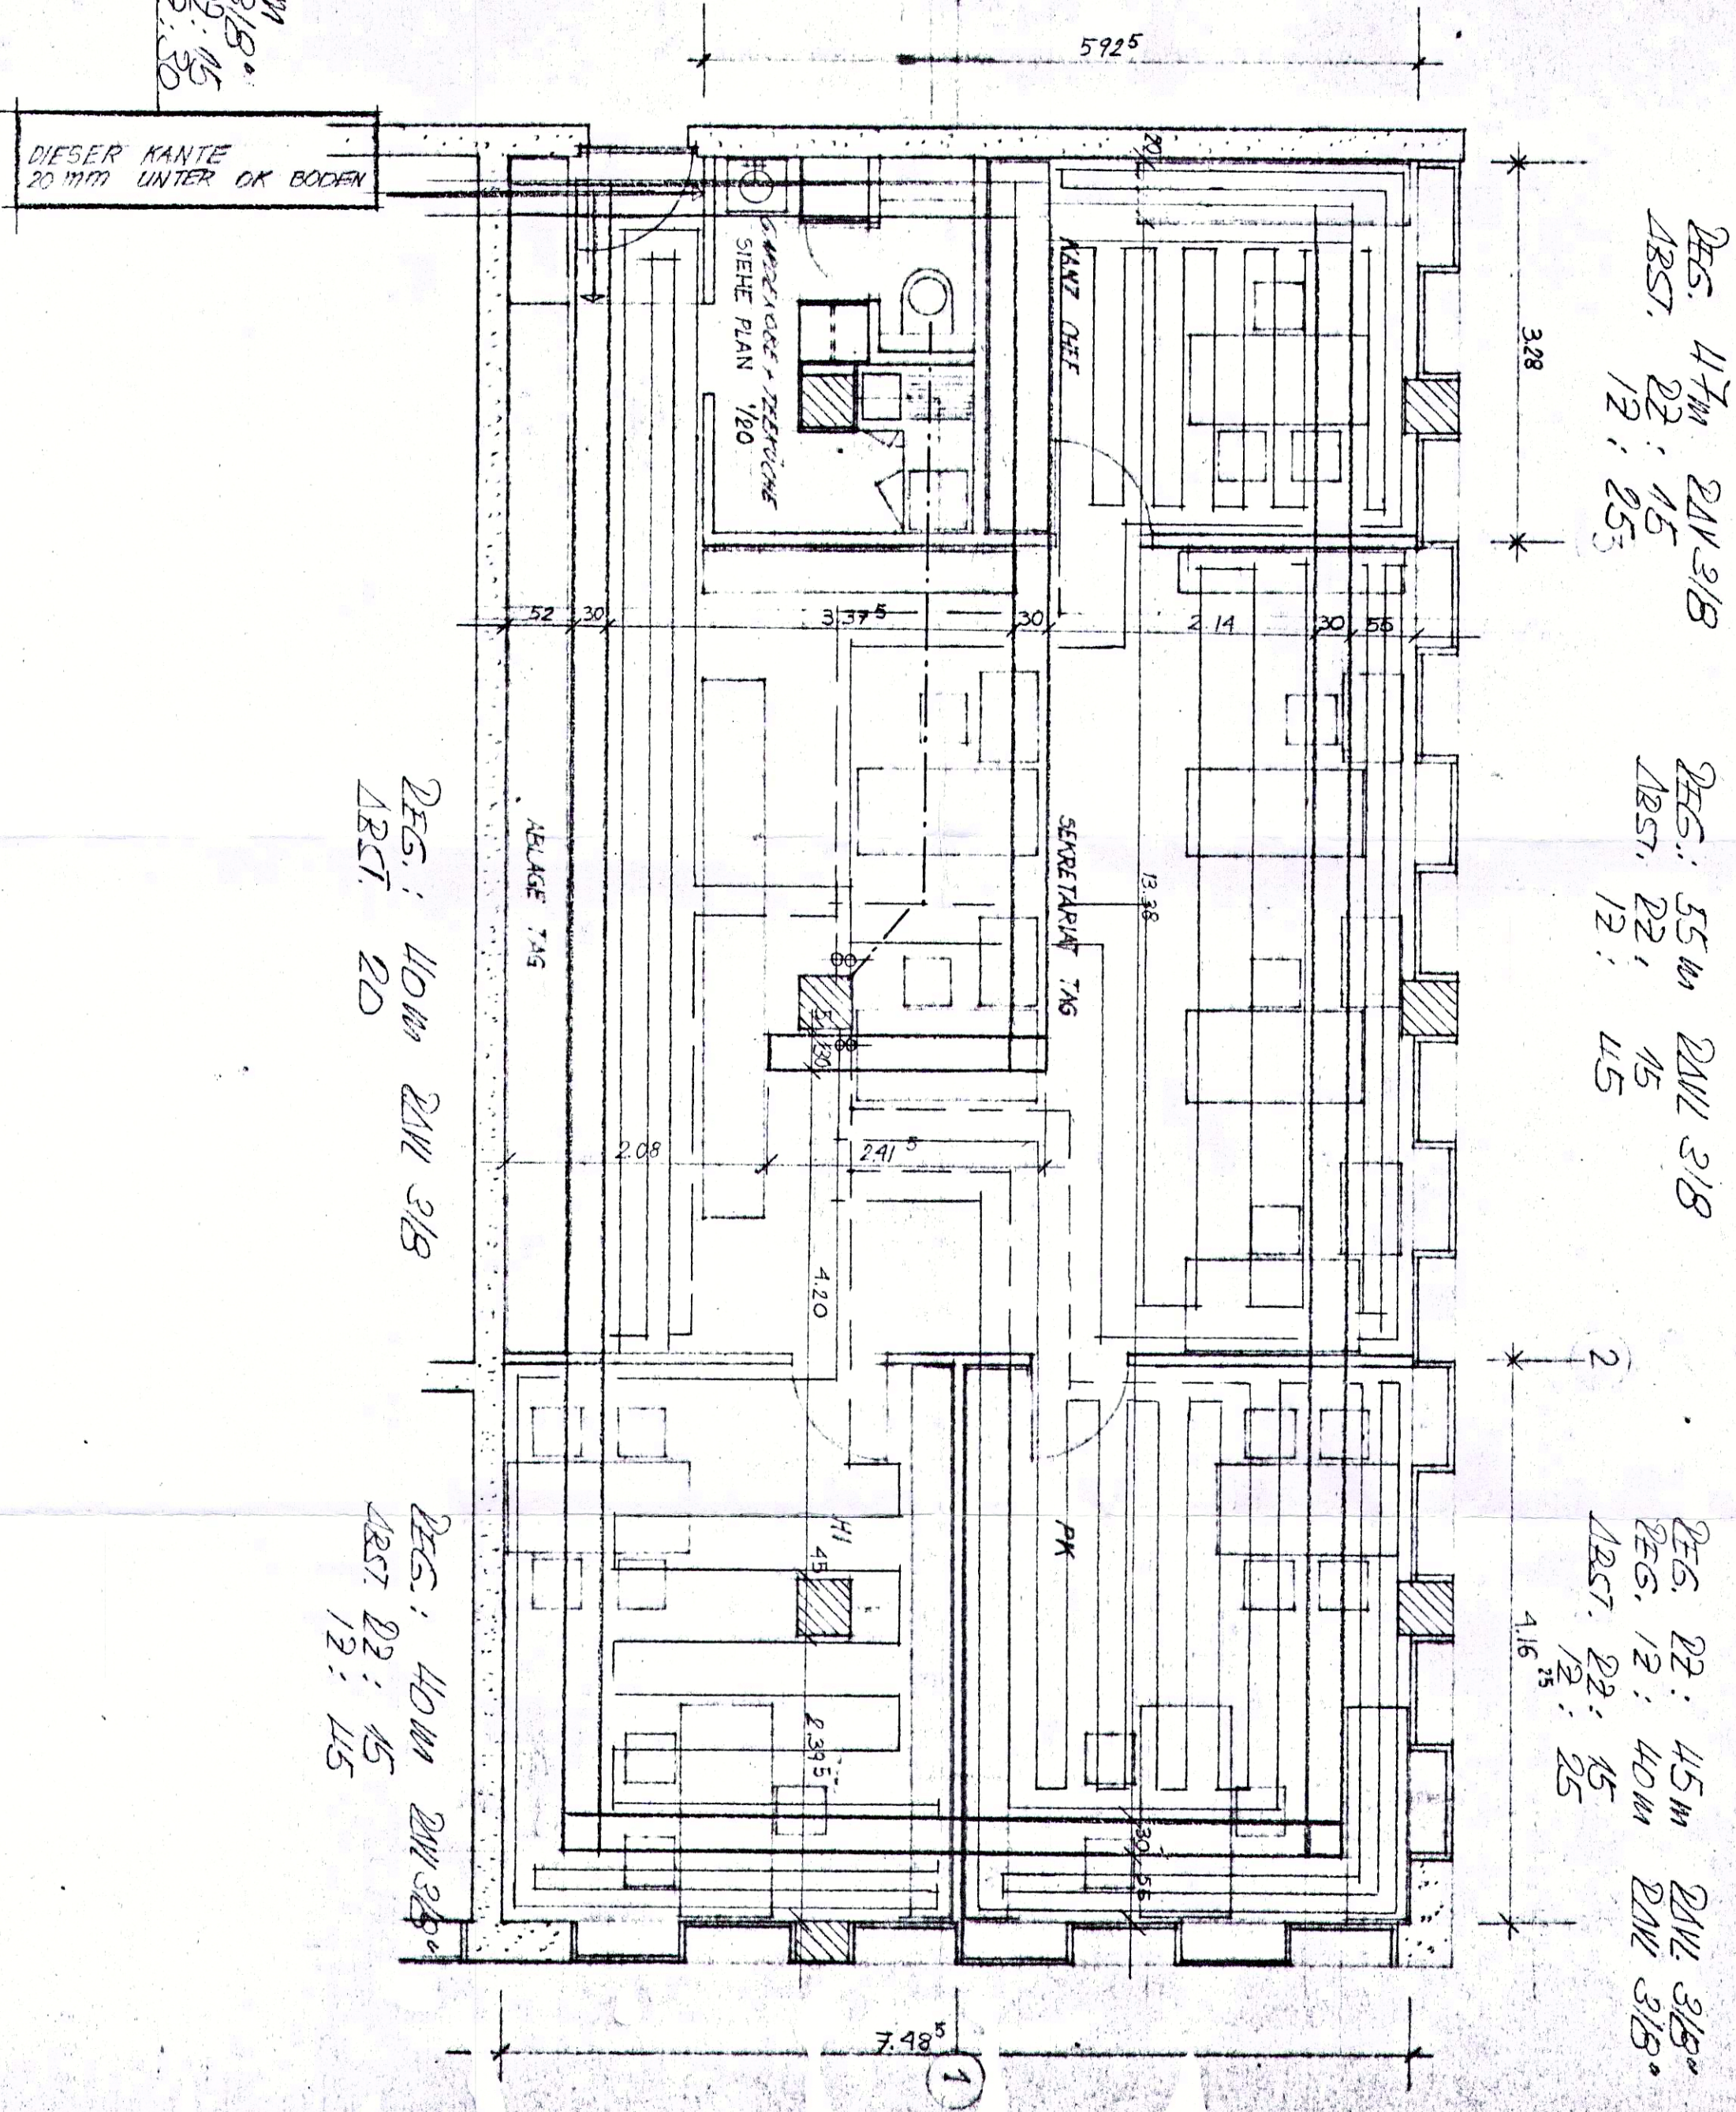






